


chilton drive, Watnall

Subtitle



Broxtowe
Borough
COUNCIL

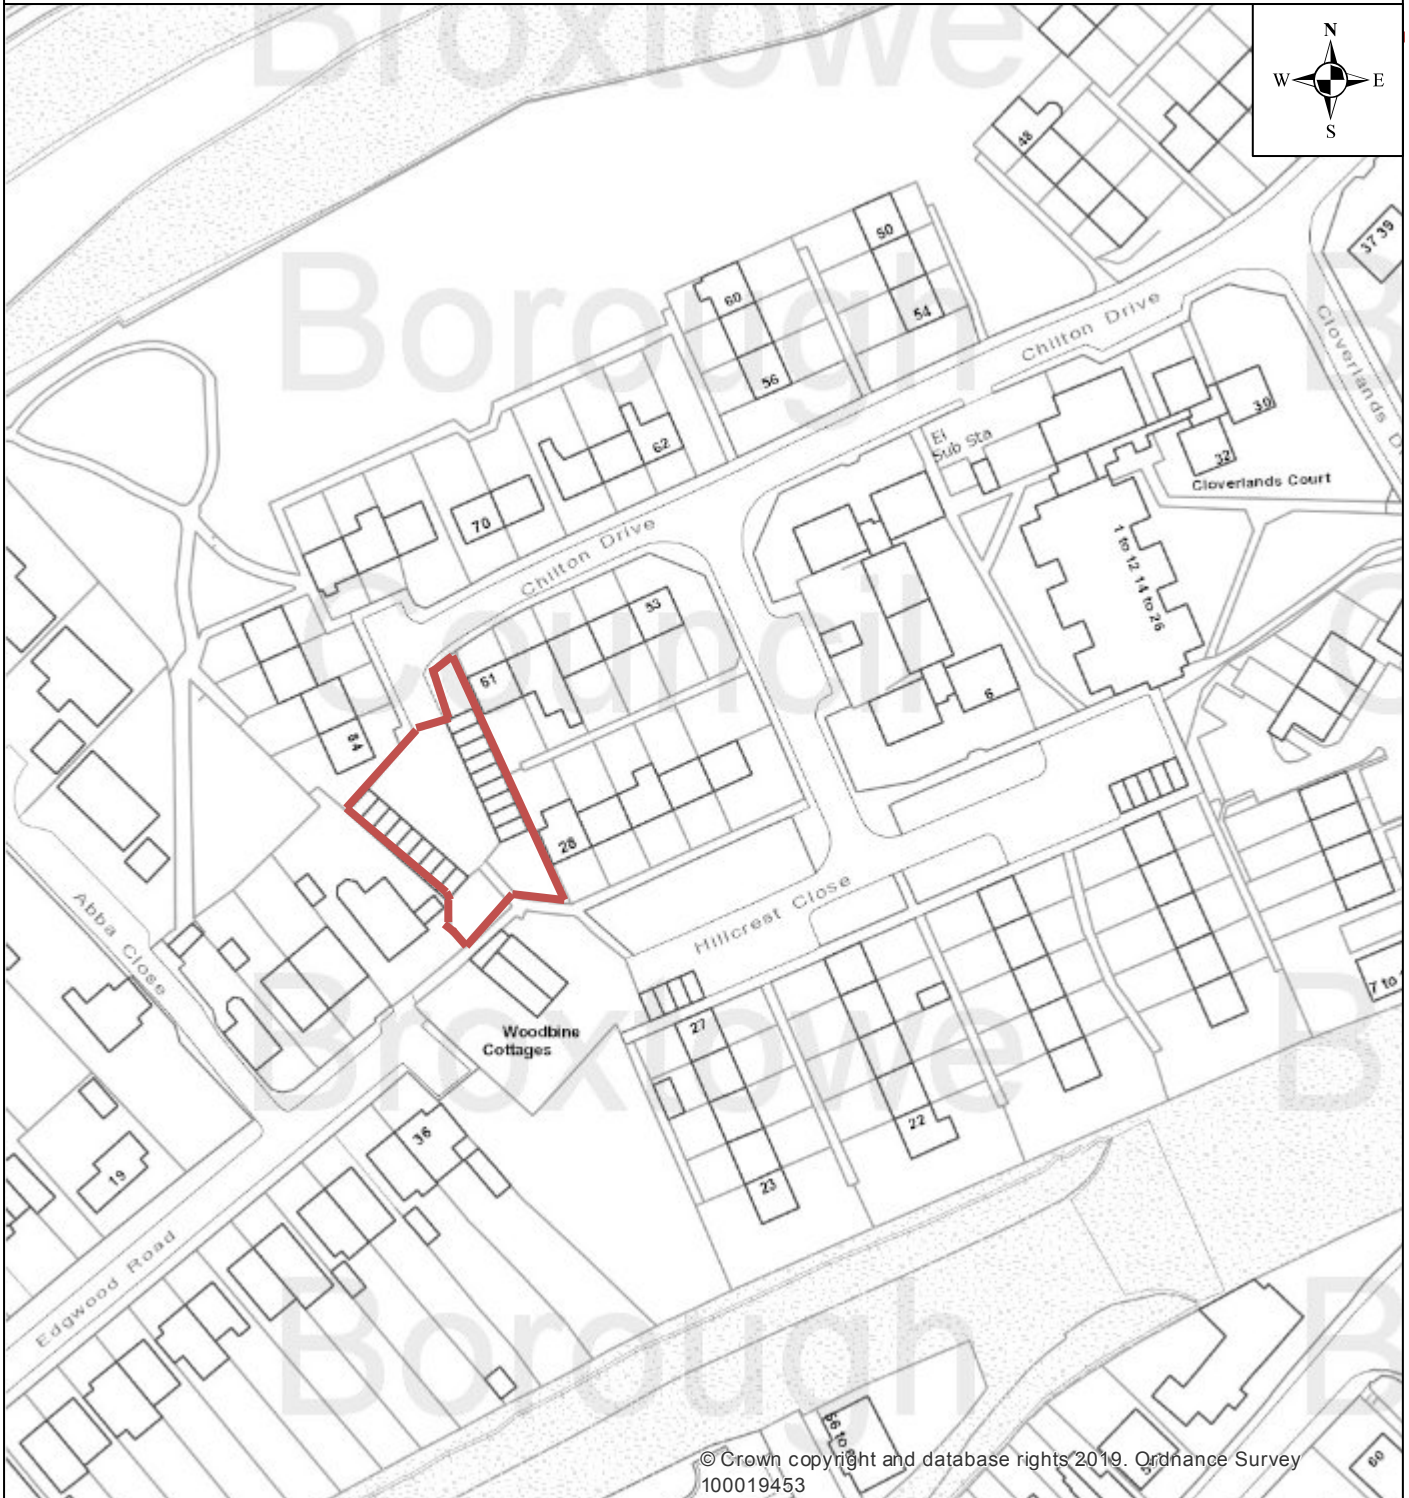

© Crown copyright and database rights 2019. Ordnance Survey 100019453

© Crown Copyright and database right 2019. Ordnance Survey 100019453
You are not permitted to copy, sub-license, distribute or sell any of this data to third parties in any form.
FOR BROXTOWE BOROUGH COUNCIL BUSINESS USE ONLY

1:1,250

NOTES